


Modèles de porte d'entrée en PVC

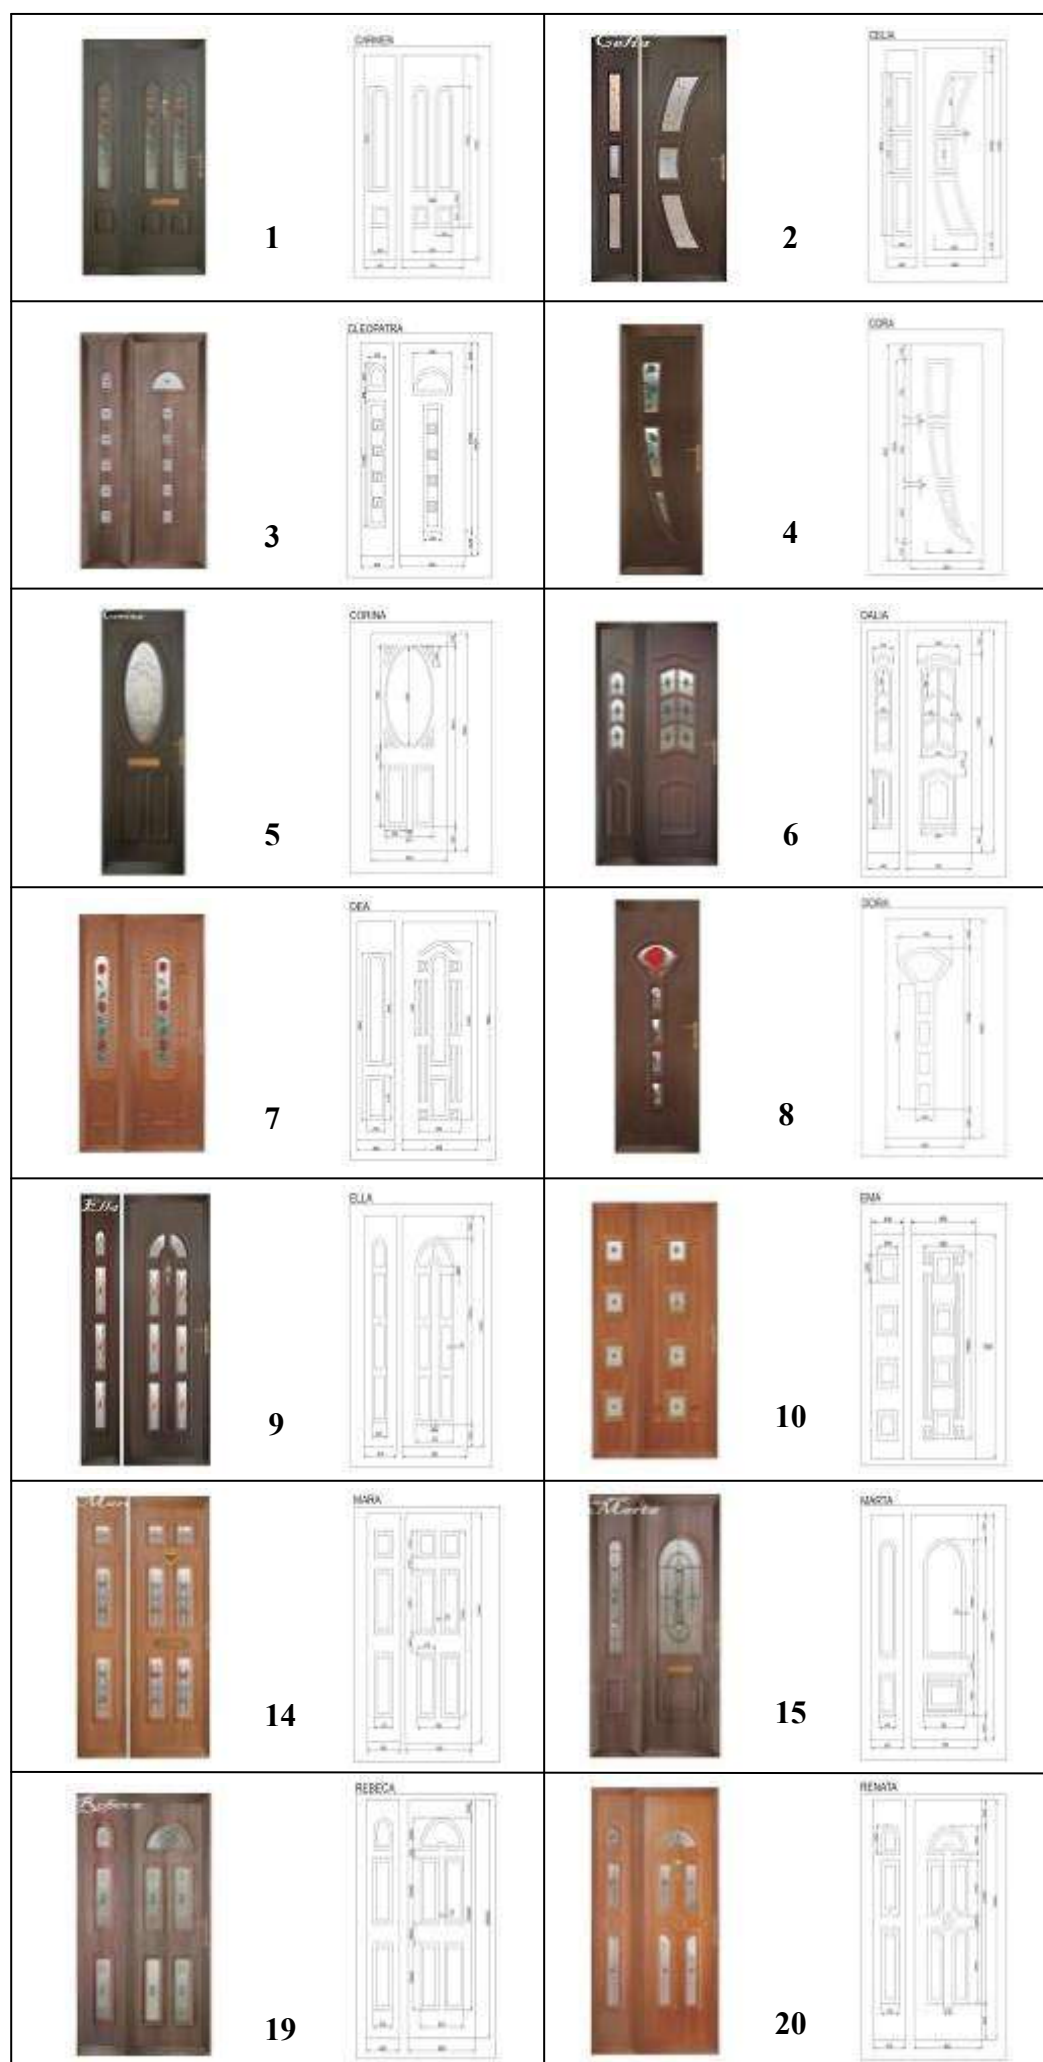

nr.	Nom de panneau	Taille maximale		Taille minimale		Proposition de découpage	
		Principale	Latérale	Principale	Latérale	Principale	Latérale
1	CARMEN	800 x 1950	400 x 1950	500 x 1360	200 x 1360	560 x 1420	260 x 1420
2	CELIA	800 x 1950	400 x 1950	600 x 1600	250 x 1600	660 x 1660	310 x 1660
3	CLEOPATRA	800 x 1950	400 x 1950	490 x 1500	230 x 1500	450 x 1560	290 x 1560
4	CORA	800 x 1950	-	500 x 1640	-	560 x 1700	-
5	CORINA	800 x 1950	-	510 x 1610	-	570 x 1670	-
6	DALIA	800 x 1950	400 x 1950	500 x 1510	230 x 1510	560 x 1570	290 x 1570
7	DEA	800 x 1950	400 x 1950	450 x 1600	200 x 1500	510 x 1660	260 x 1560
8	DORA	800 x 1950	-	540 x 1480	-	600 x 1540	-
9	ELLA	800 x 1950	400 x 1950	470 x 1570	200 x 1570	530 x 1630	260 x 1630
10	EMA	800 x 1950	400 x 1950	500 x 1600	250 x 1600	560 x 1660	310 x 1660
11	GRETA	800 x 1950	400 x 1950	500 x 1600	250 x 1600	560 x 1660	310 x 1660
12	IOANA	800 x 1950	-	500 x 1600	200 x 1600	560 x 1660	-
13	LEA	800 x 1950	400 x 1950	500 x 1450	250 x 1450	560 x 1510	310 x 1510
14	MARA	800 x 1950	400 x 1950	500 x 1580	215 x 1580	560 x 1640	270 x 1640
15	MARTA	800 x 1950	400 x 1950	500 x 1500	200 x 1500	560 x 1560	260 x 1560
16	MEDA	800 x 1950	400 x 1950	550 x 1500	250 x 1500	610 x 1560	310 x 1560
17	PAULA	800 x 1950	400 x 1950	500 x 1530	245 x 1530	560 x 1590	305 x 1590
18	PETRA	800 x 1950	-	500 x 1470	-	560 x 1530	-
19	REBECA	800 x 1950	400 x 1950	510 x 1580	215 x 1580	570 x 1640	275 x 1640
20	RENATA	800 x 1950	400 x 1950	505 x 1500	200 x 1500	565 x 1560	260 x 1560
21	SARA	800 x 1950	-	500 x 1580	-	560 x 1660	-
22	SELENA	800 x 1950	400 x 1950	600 x 1600	250 x 1600	660 x 1660	310 x 1660
23	VERA	800 x 1950	400 x 1950	500 x 1590	220 x 1590	560 x 1650	280 x 1650